




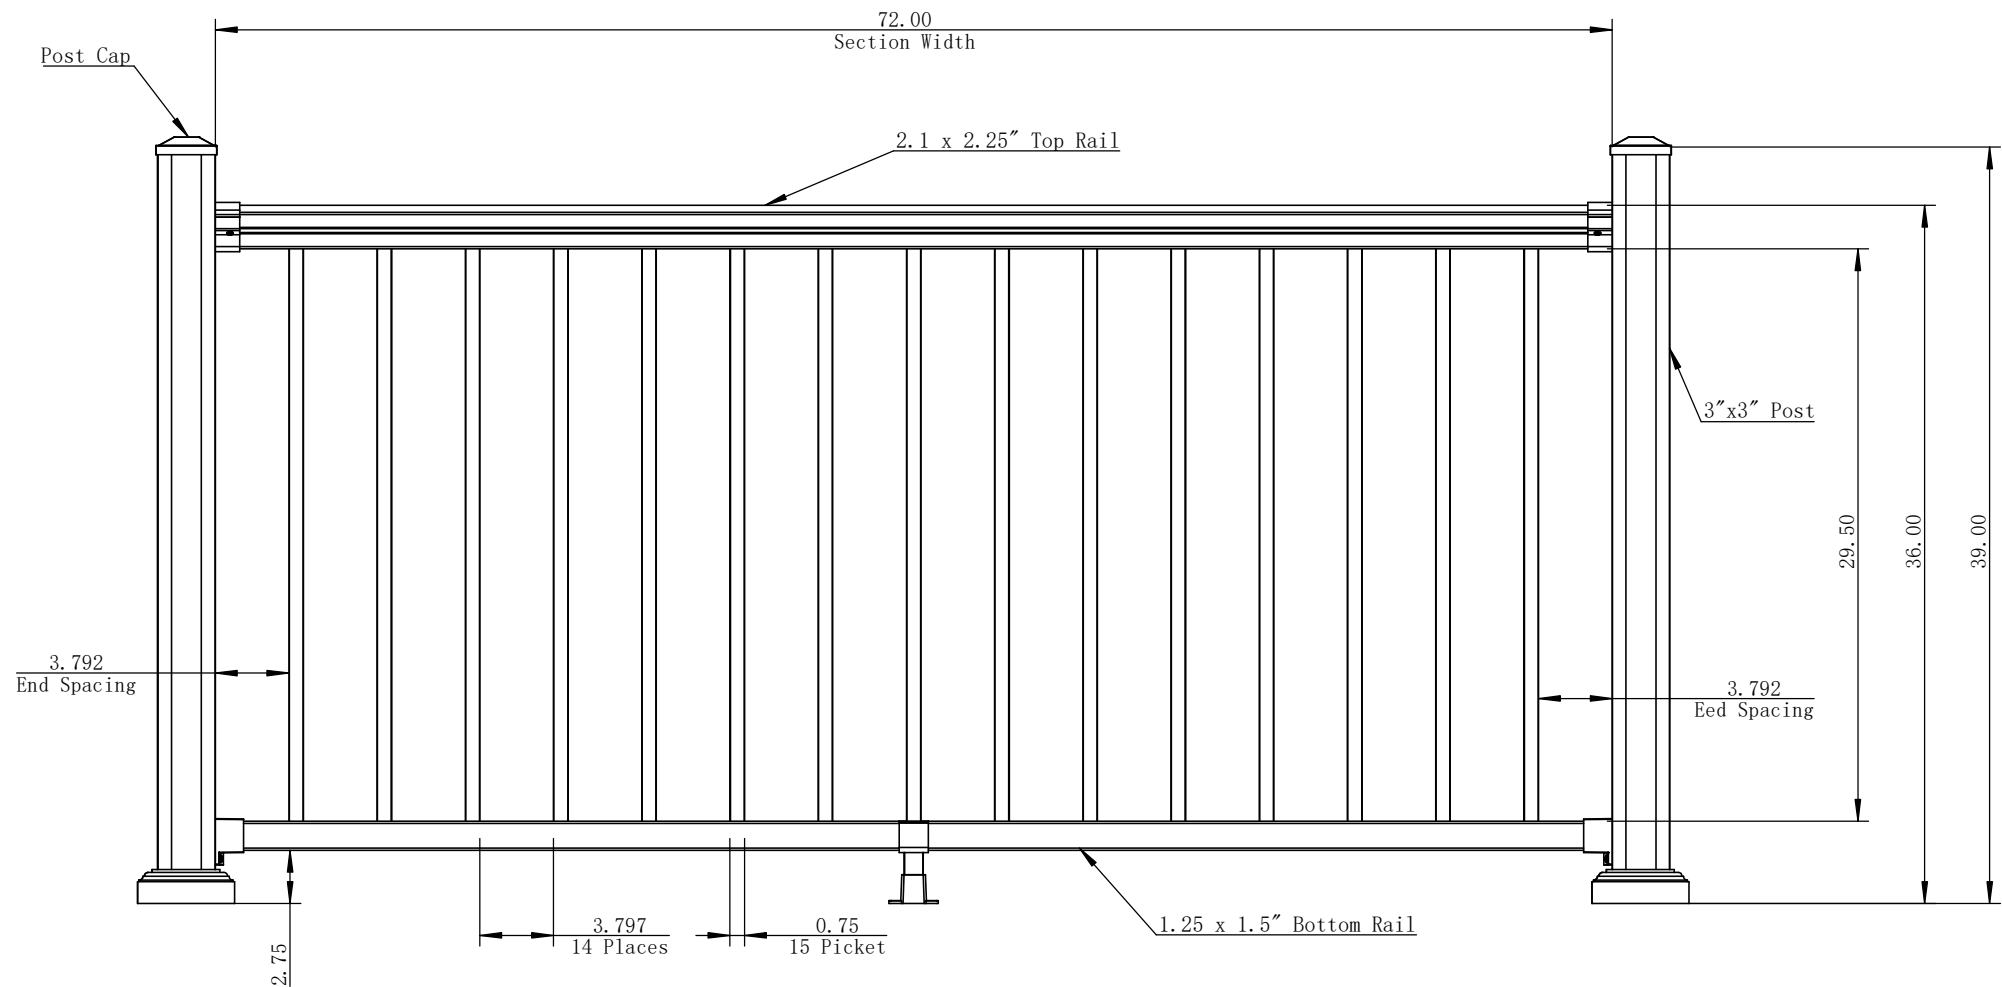


	Alloy	6061-T6	Product name	Straight Section 36"H x 6"W		
	Check by					
	Approve by		Drawing NO	CBR-AR36-A6		
	Complete date		Revision	A/0	Sheet 1	Of 1

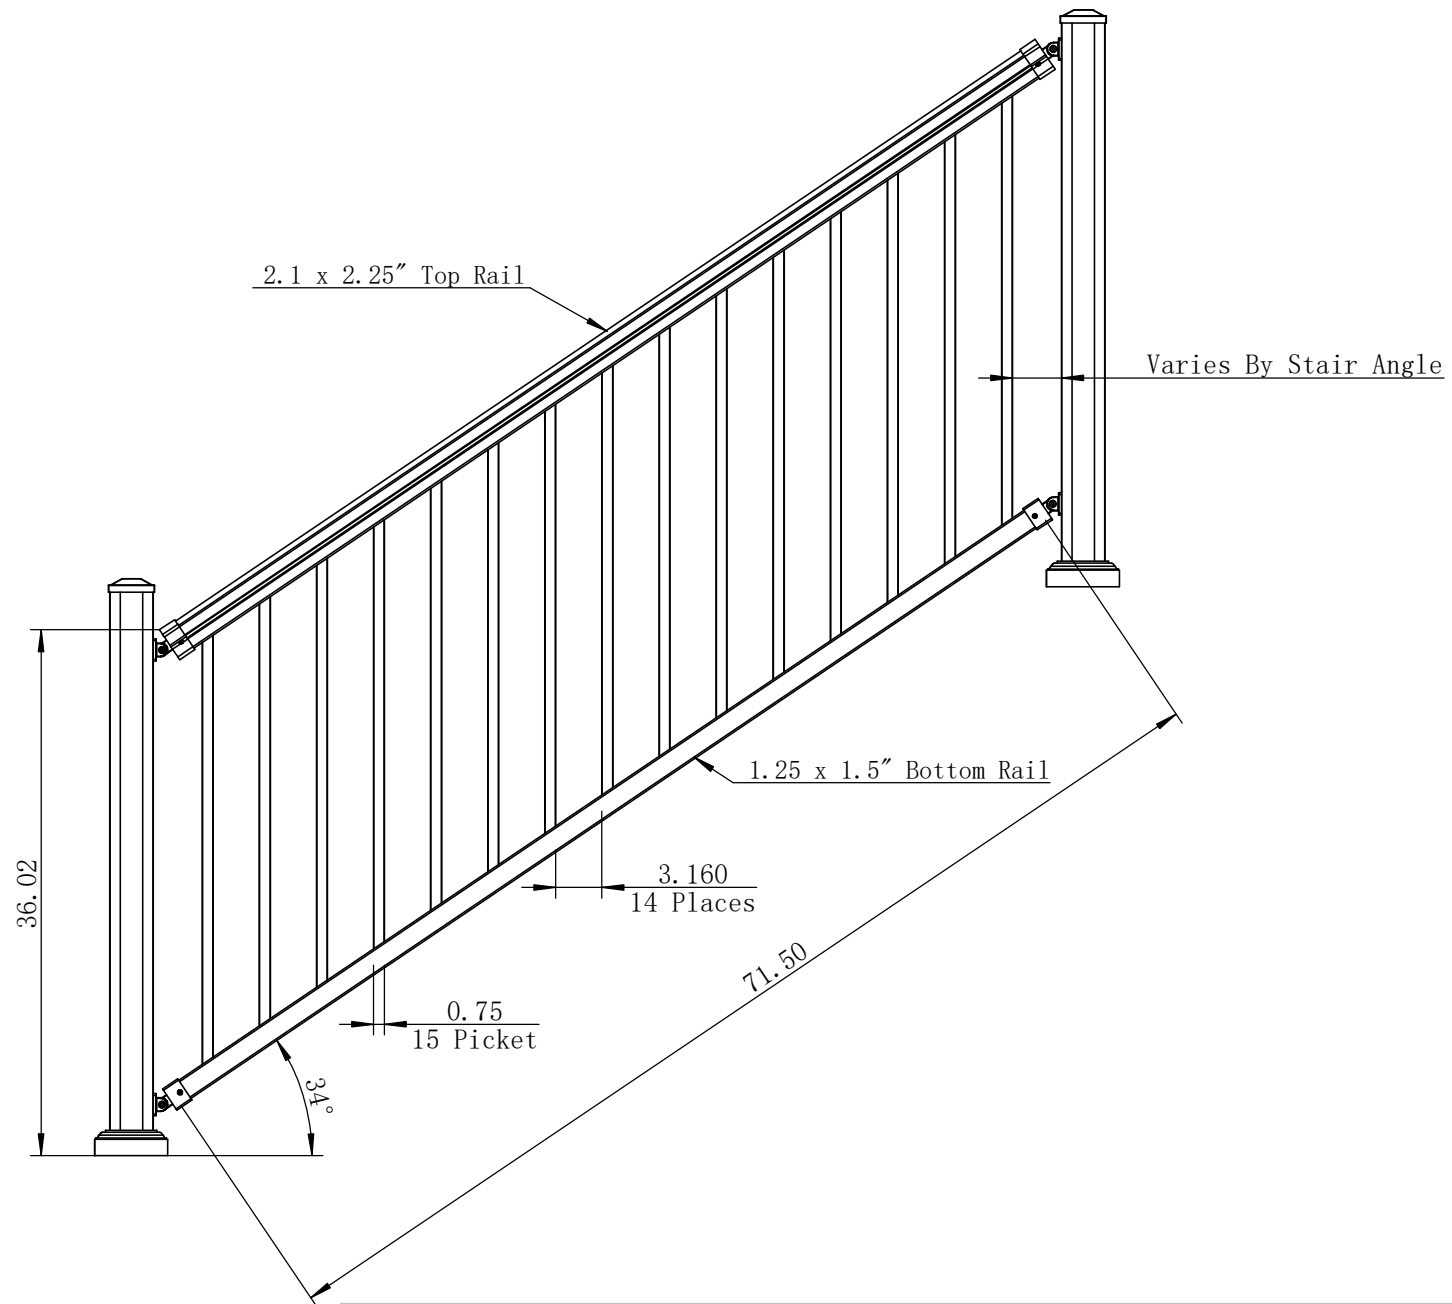


	Alloy	6061-T6	Product name	Stair Section 36"H x 6"W	
	Check by				
	Approve by	BKH	Drawing NO	CBR-AR36-A6S	
	Complete date		Revision	A/0	Sheet 1 Of 1

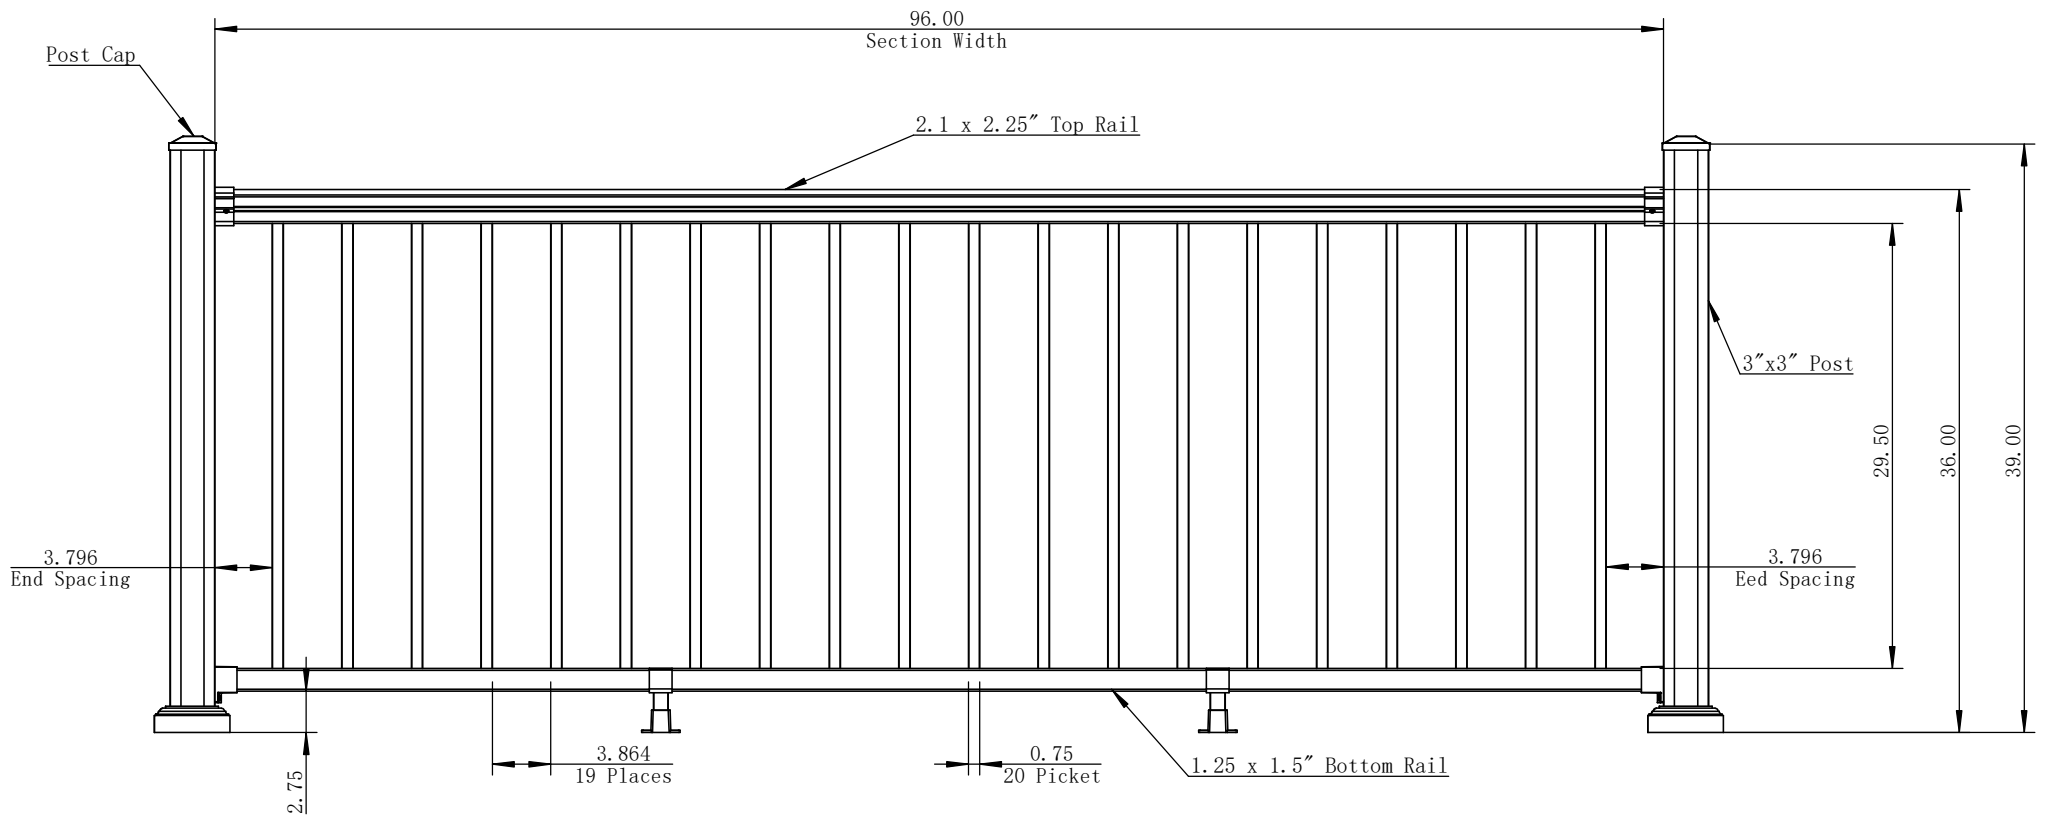


	Alloy	6061-T6	Product name	Straight Section 36"H x 8"W		
	Check by					
	Approve by	BKH	Drawing NO	CBR-AR36-A8		
	Complete date		Revision	A/0	Sheet 1	Of 1

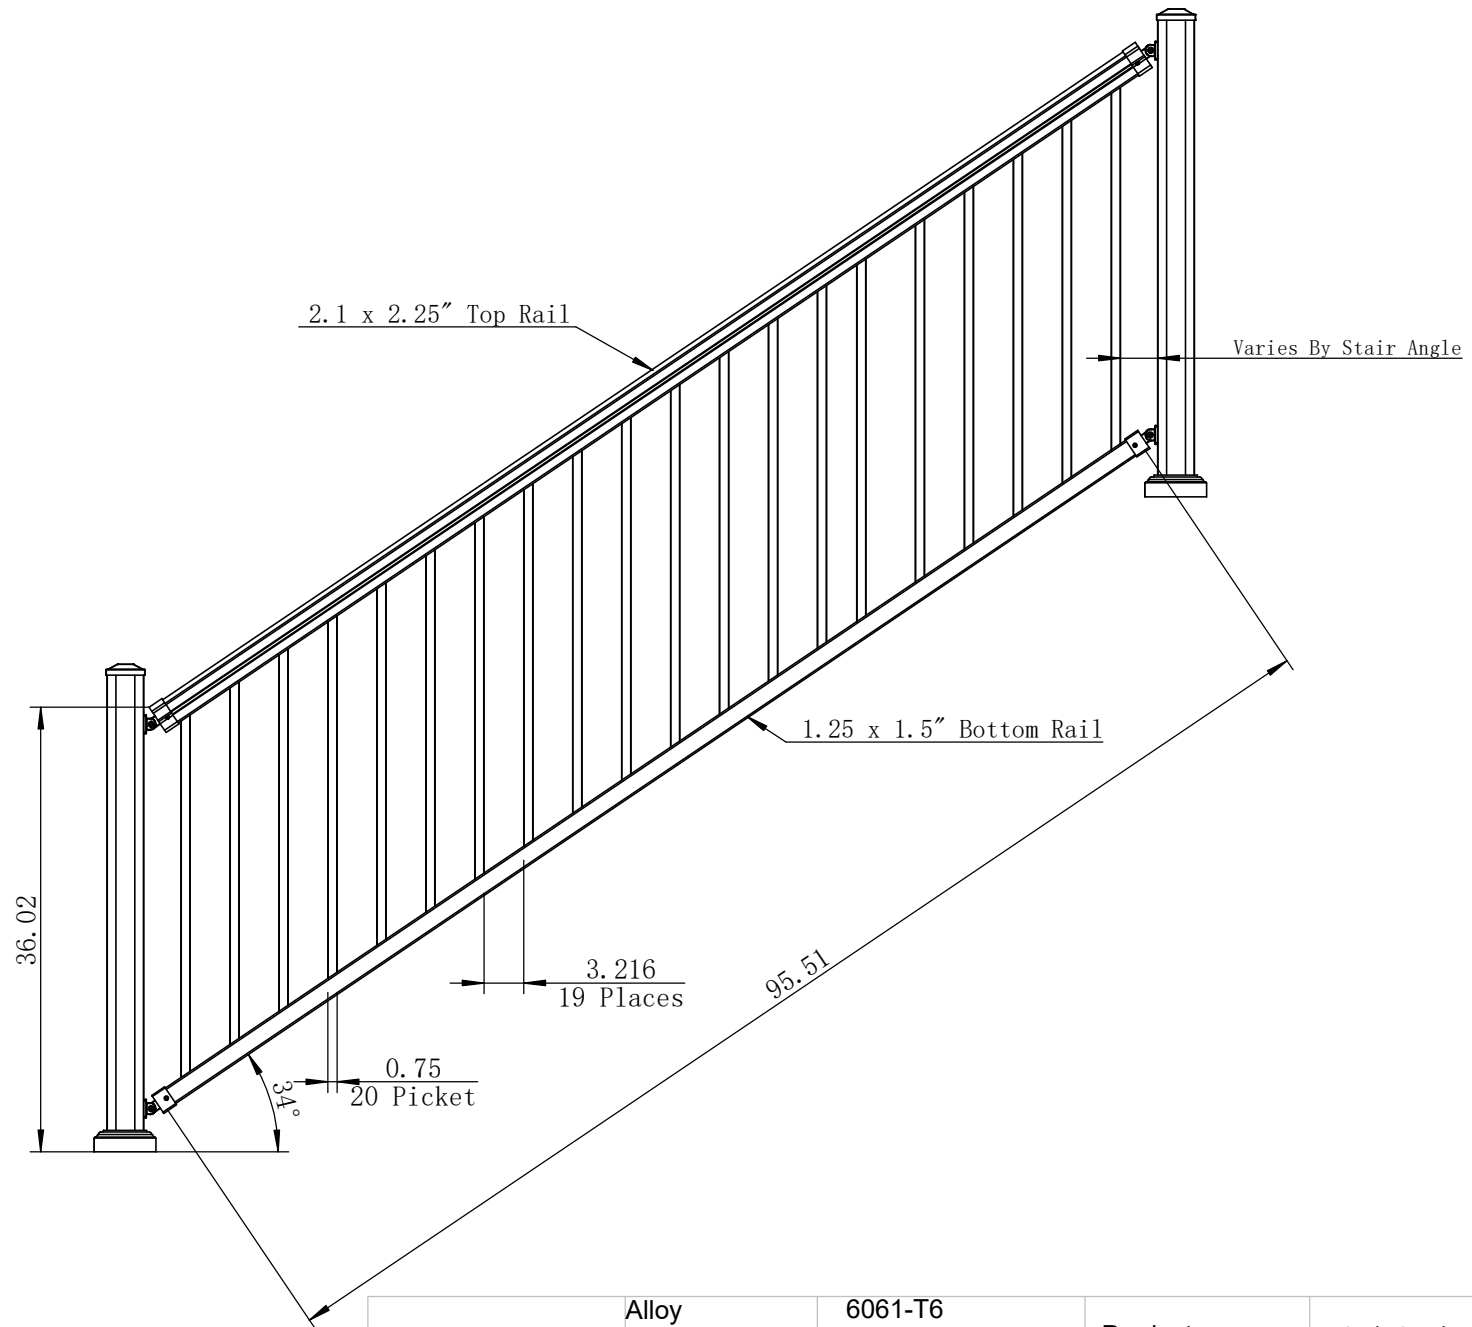


	Alloy	6061-T6	Product name	Stair Section 36"H x 8"W		
	Check by					
	Approve by		Drawing NO	CBR-AR36-A8S		
	Complete date		Revision	A/0	Sheet 1	Of 1

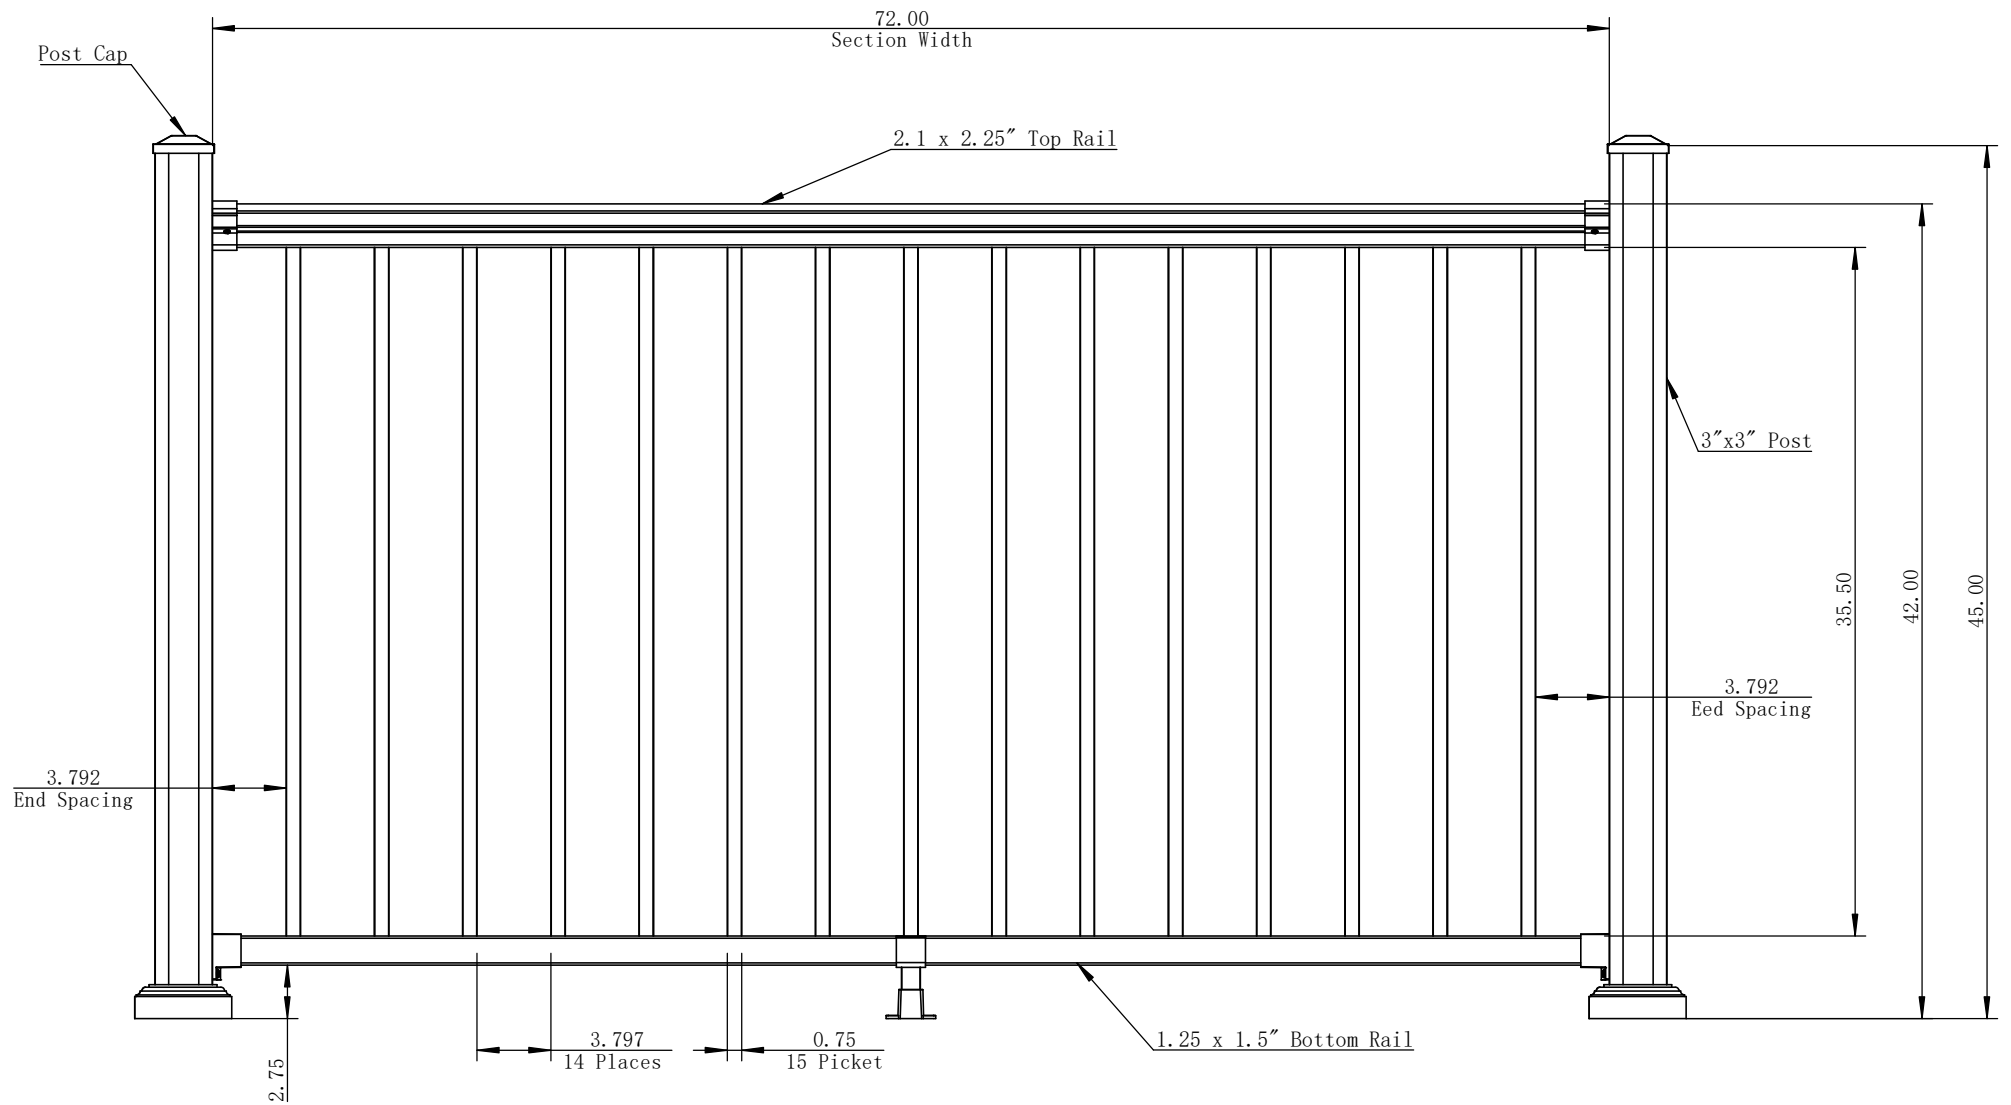


	Alloy	6061-T6	Product name	Straight Section 42"H x 6"W	
	Check by				
	Approve by	BKH	Drawing NO	CBR-AR42-A6	
	Complete date		Revision	A/0	Sheet 1 Of 1

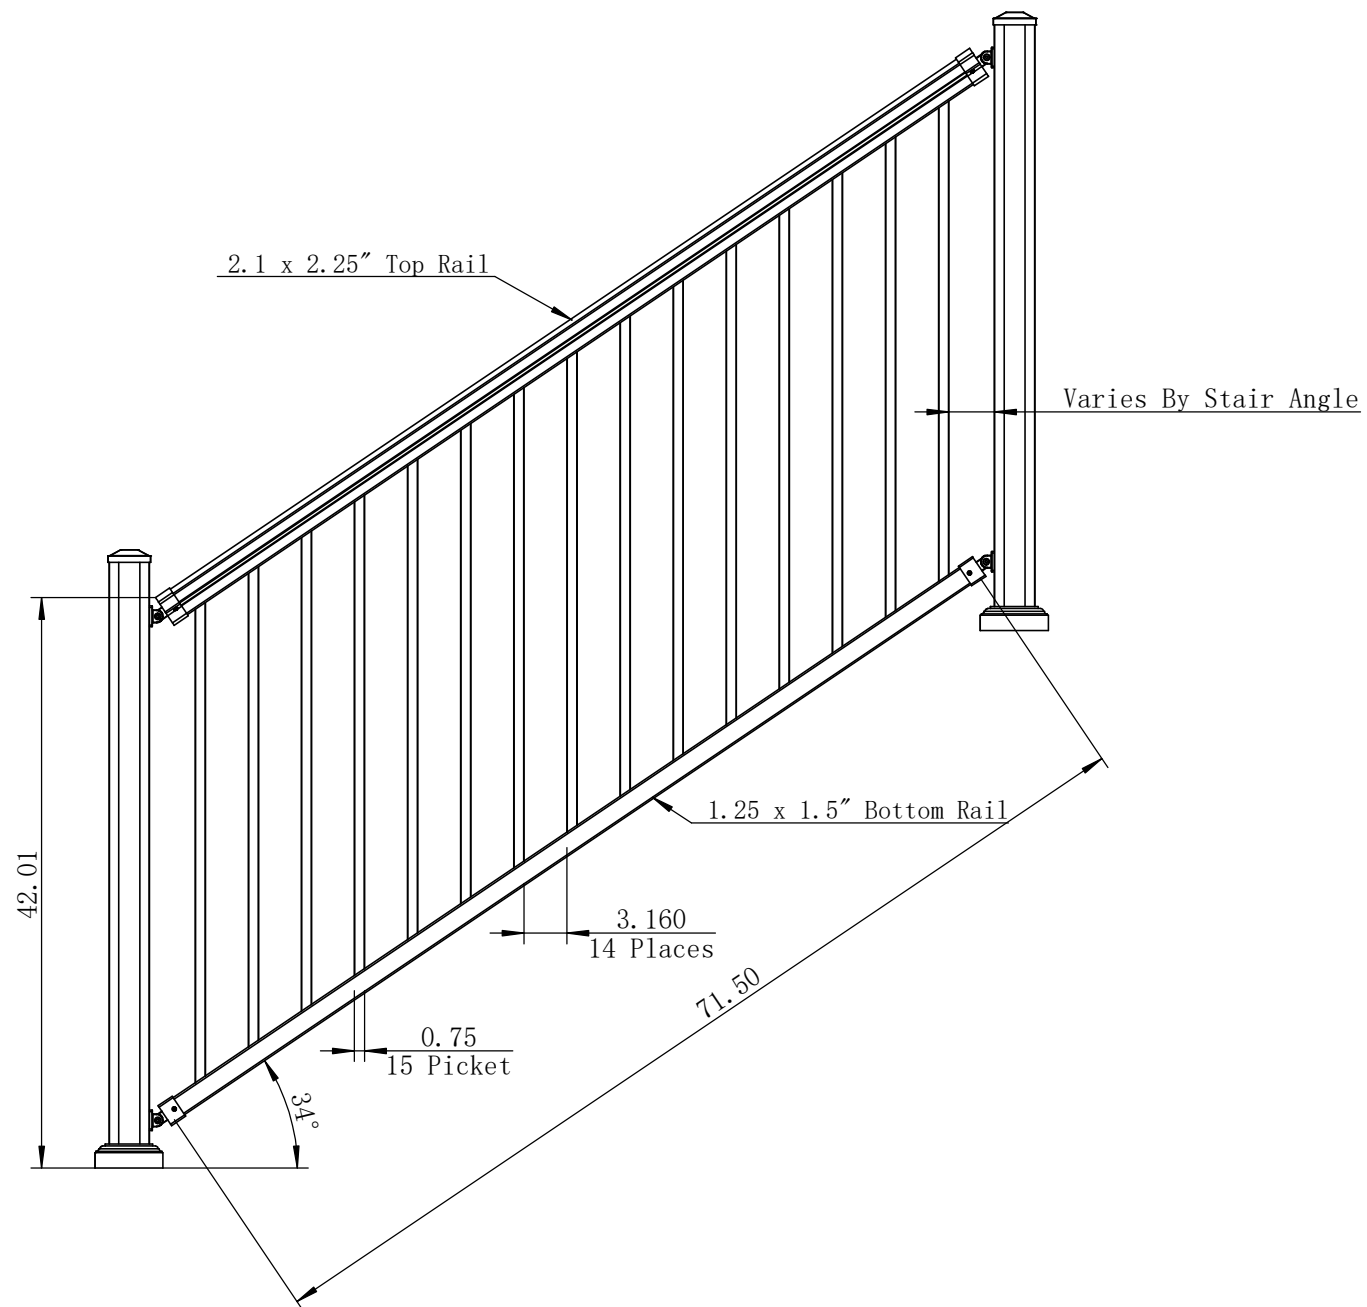

	Alloy	6061-T6	Product name	Stair Section 42"H x 6"W	
	Check by				
	Approve by		Drawing NO	CBR-AR42-A6S	
	Complete date		Revision	A/0	Sheet 1 Of 1

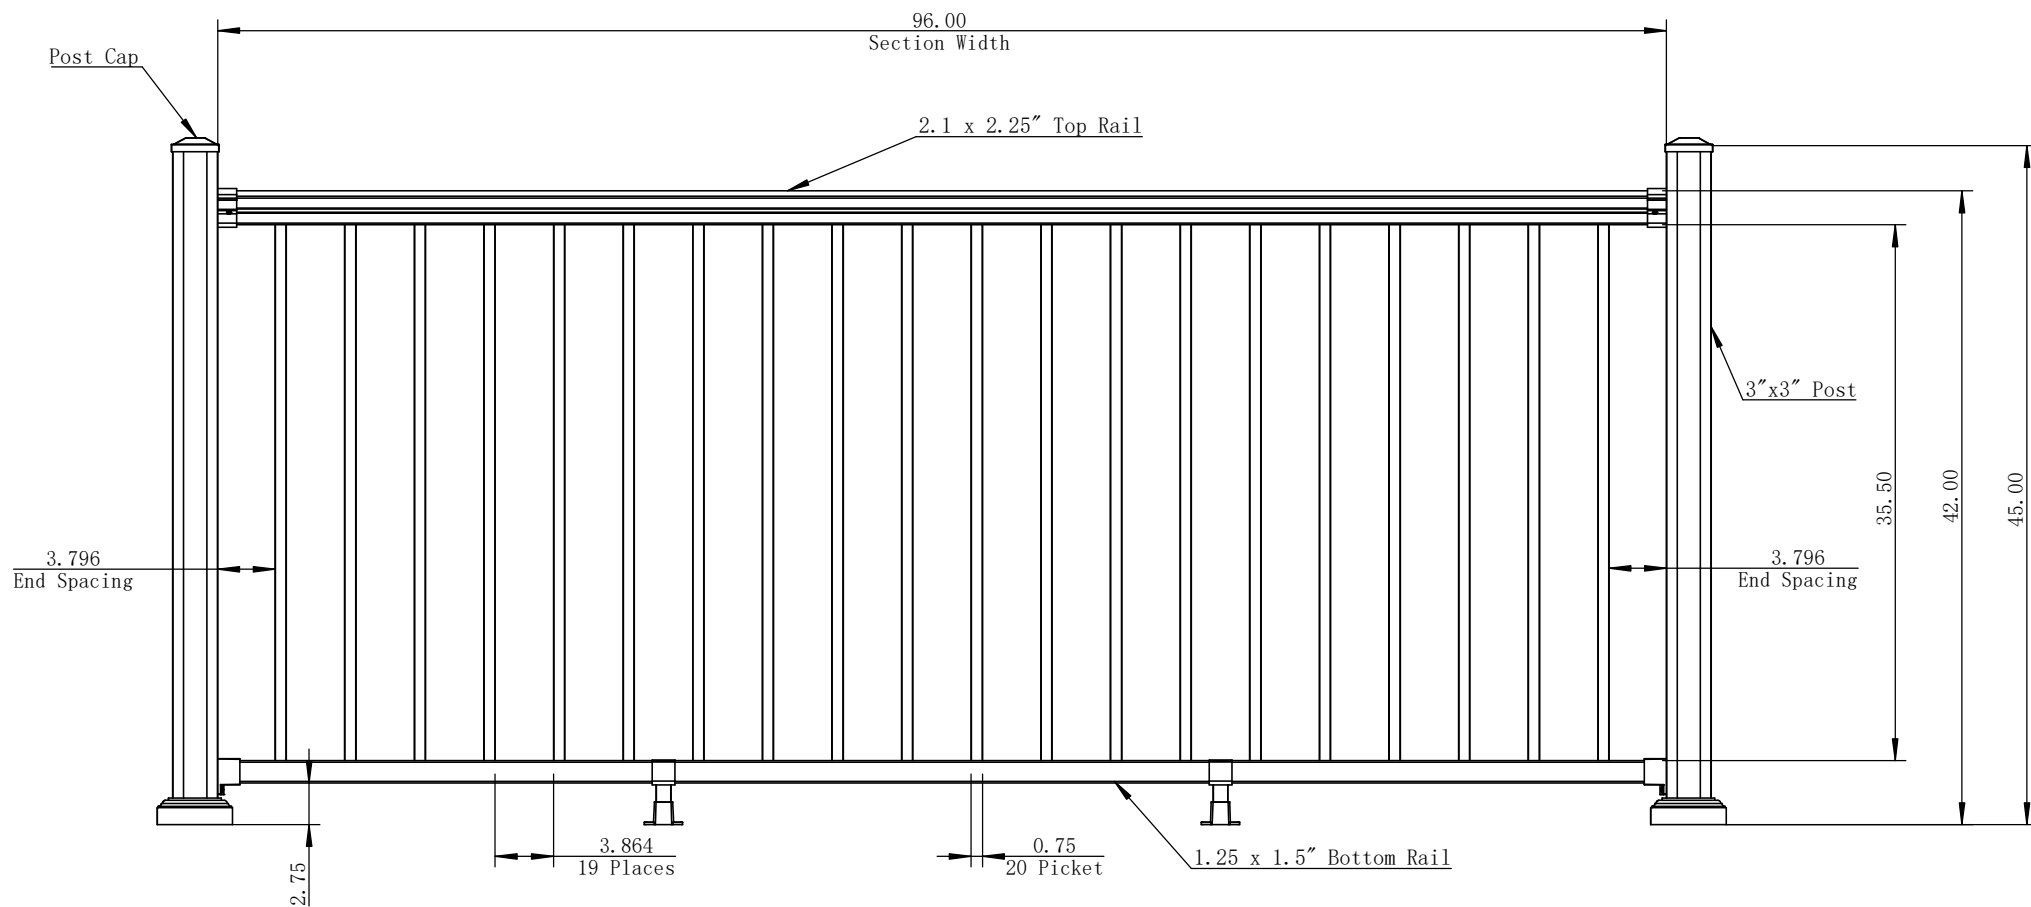

	Alloy	6061-T6	Product name	Straight Section 42"H x 8'W		
	Check by					
	Approve by		Drawing NO	CBR-AR42-A8		
	Complete date		Revision	A/0	Sheet 1	Of 1

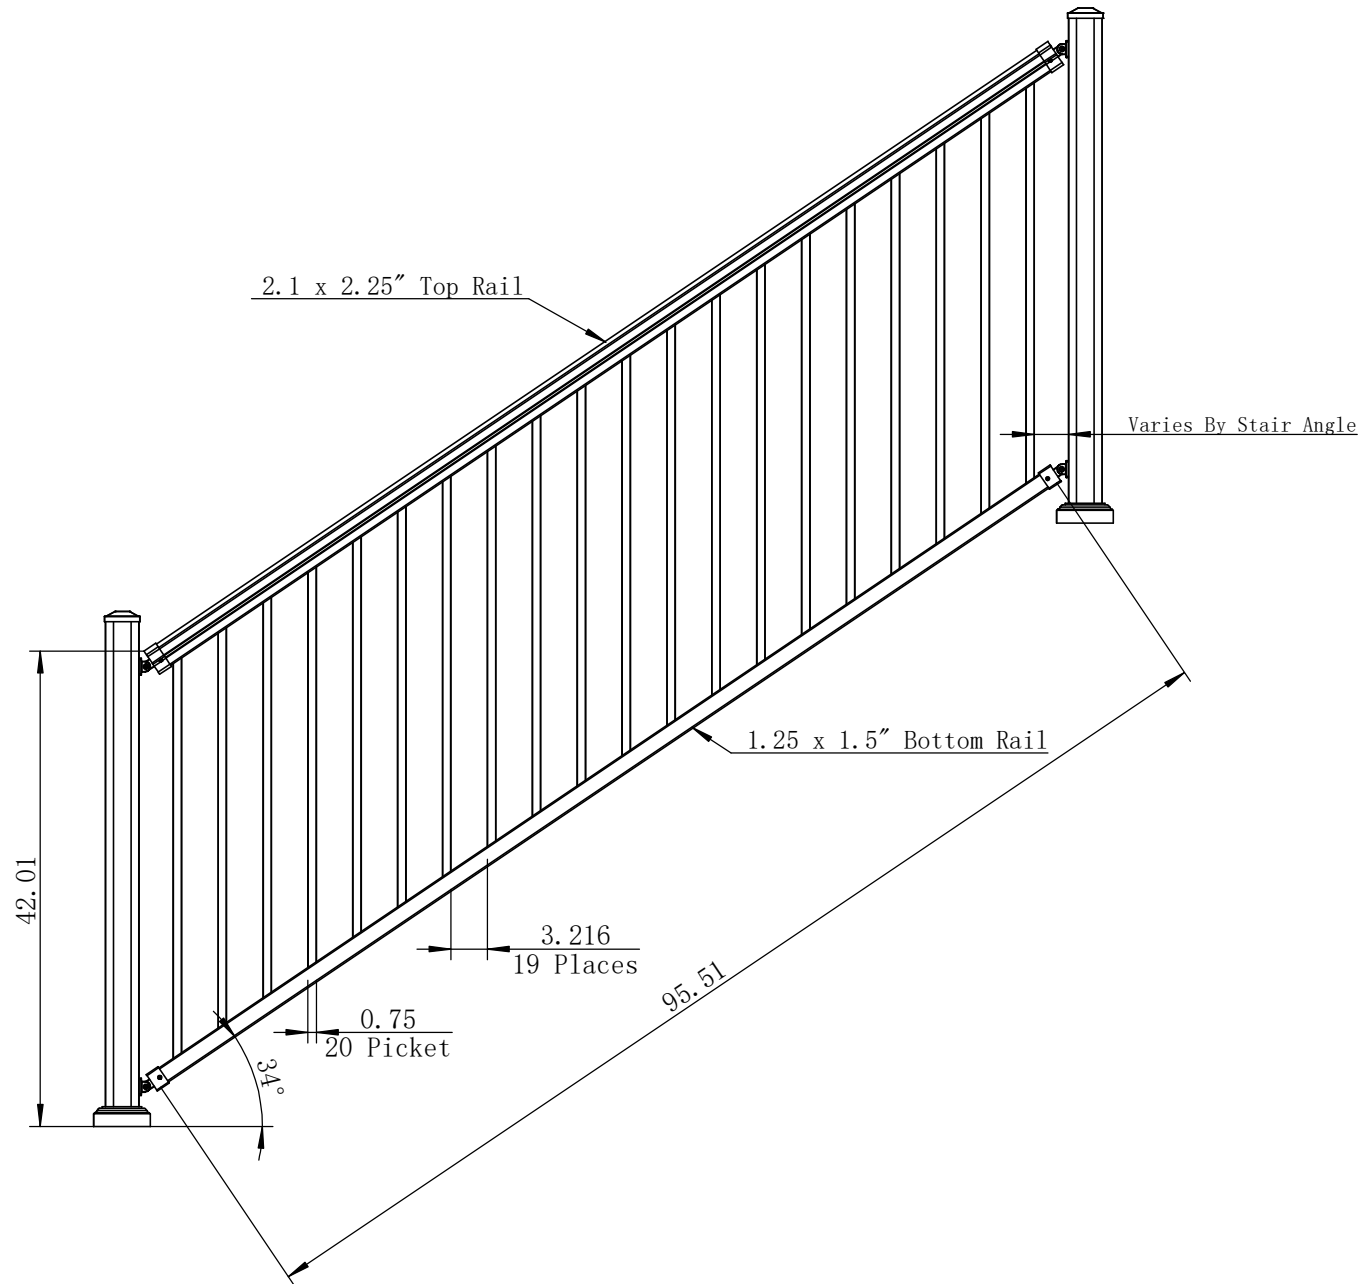

	Alloy	6061-T6	Product name	Stair Section 42"H x 8'W	
	Check by				
	Approve by		Drawing NO	CBR-AR42-A8S	
	Complete date		Revision	A/0	Sheet 1 Of 1